


0.70mm QLP19/1000* Class B Non-Fragility Installation Method

This detail has been tested in accordance with ACR(M)001:2005 to meet the requirements for Non-fragile Class B at all purlin centres up to 2.1m, on straight sheet, curved sheet and at hips. The spacer bracket fixings can be fitted after the roof has been fully lined. However, if installed at the same time as the liner the bracket fasteners can be deemed to replace the fastener shown, providing the bracket is being positioned in the underlap trough. **THIS IS NOT A WALKABLE LINING.**

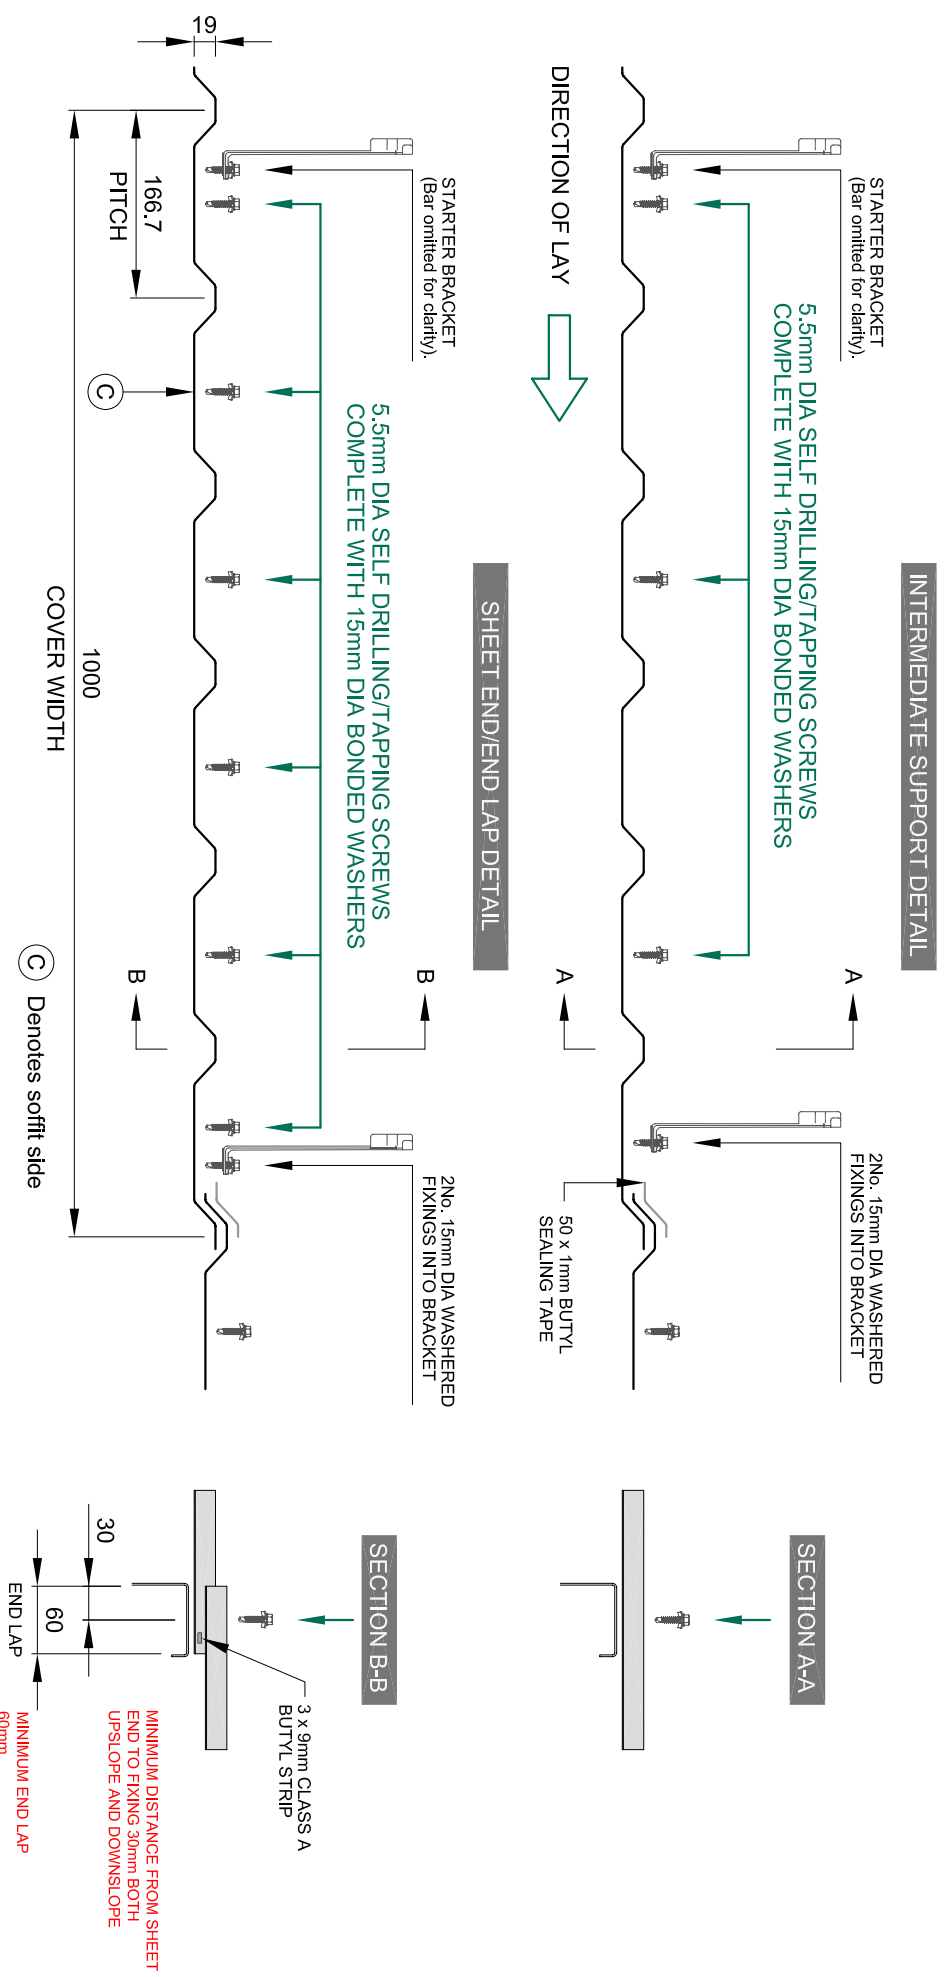

* 0.70mm QLP19/1000 STEEL LINING PANEL PROFILE AVAILABLE AS QLP19S/1000 WITH SWAGGES IN TROUGH.

ISSUE DETAILS			
Rev:	Description:	Drawn By:	Date:
0	Original Issue	John Summers	03/04/07

QUEDRON
ROOFING & CLADDING PRODUCTS

Quedron Limited
Runnings Road
Kingsditch Trading Estate
Cheltenham Gloucestershire
GL51 9NQ

T 01242 241222 F 01242 584934
E profilesales@quedron.co.uk
W www.quedron.co.uk

Title:	0.70mm QLP19/1000 & QLP19S/1000 STEEL LINING PANEL CLASS B NON-FRAGILITY INSTALLATION METHOD
Scale:	NOT TO SCALE
Drawing No:	QD1088
Rev:	0